

## Classic Center Theatre Internal Room Measurements: Current as of 23 June 2015 MEPW

### Measurements from Downstage Center Apron (not including Orchestra Pit), Deck level to:

1. Edge of Orchestra Pit Rail- 10' 10"
2. Orchestra/Parterre crossover (mid-house mix position)- 60' 2"
3. Rear of Parterre section (Tech Booth wall)- 107' 4"
4. Front rail of Loge (first Balcony)- 87'
5. Back of Loge- 123' 1"
6. Front of Mezzanine (second Balcony)- 101' 4"
7. Back of Mezzanine- 149' 1"

### Measurements from Downstage Center, 20' above Deck level to:

1. Edge of Orchestra Pit Rail- 24' 10"
2. Orchestra/Parterre crossover (mid-house mix position)- 66' 7"
3. Rear of Parterre section (Tech Booth wall)- 110' 9"
4. Front rail of Loge (first Balcony)- 88' 2"
5. Back of Loge- 122' 8"
6. Front of Mezzanine (second Balcony)- 99' 7"
7. Back of Mezzanine- 145' 9"


### Other measurements:


1. Pit Downstage curves from 10' 6" at center to 2' 6" at Stage Right and Stage Left.
2. Proscenium: Height 31' 6", width 54' 6".
3. Distance from Downstage edge to the Plaster Line- 6'.
4. Width of House at Apron- 57' 8"
5. Width of house at Mid-House- 82' 5"

### Stage deck weight limits:

1. Live loads- 250 PSF (pounds per square foot)
2. Static or dead loads- 170 PSF

### Classic Center Theatre Cross-Section (Lobby, House, and Stage House)

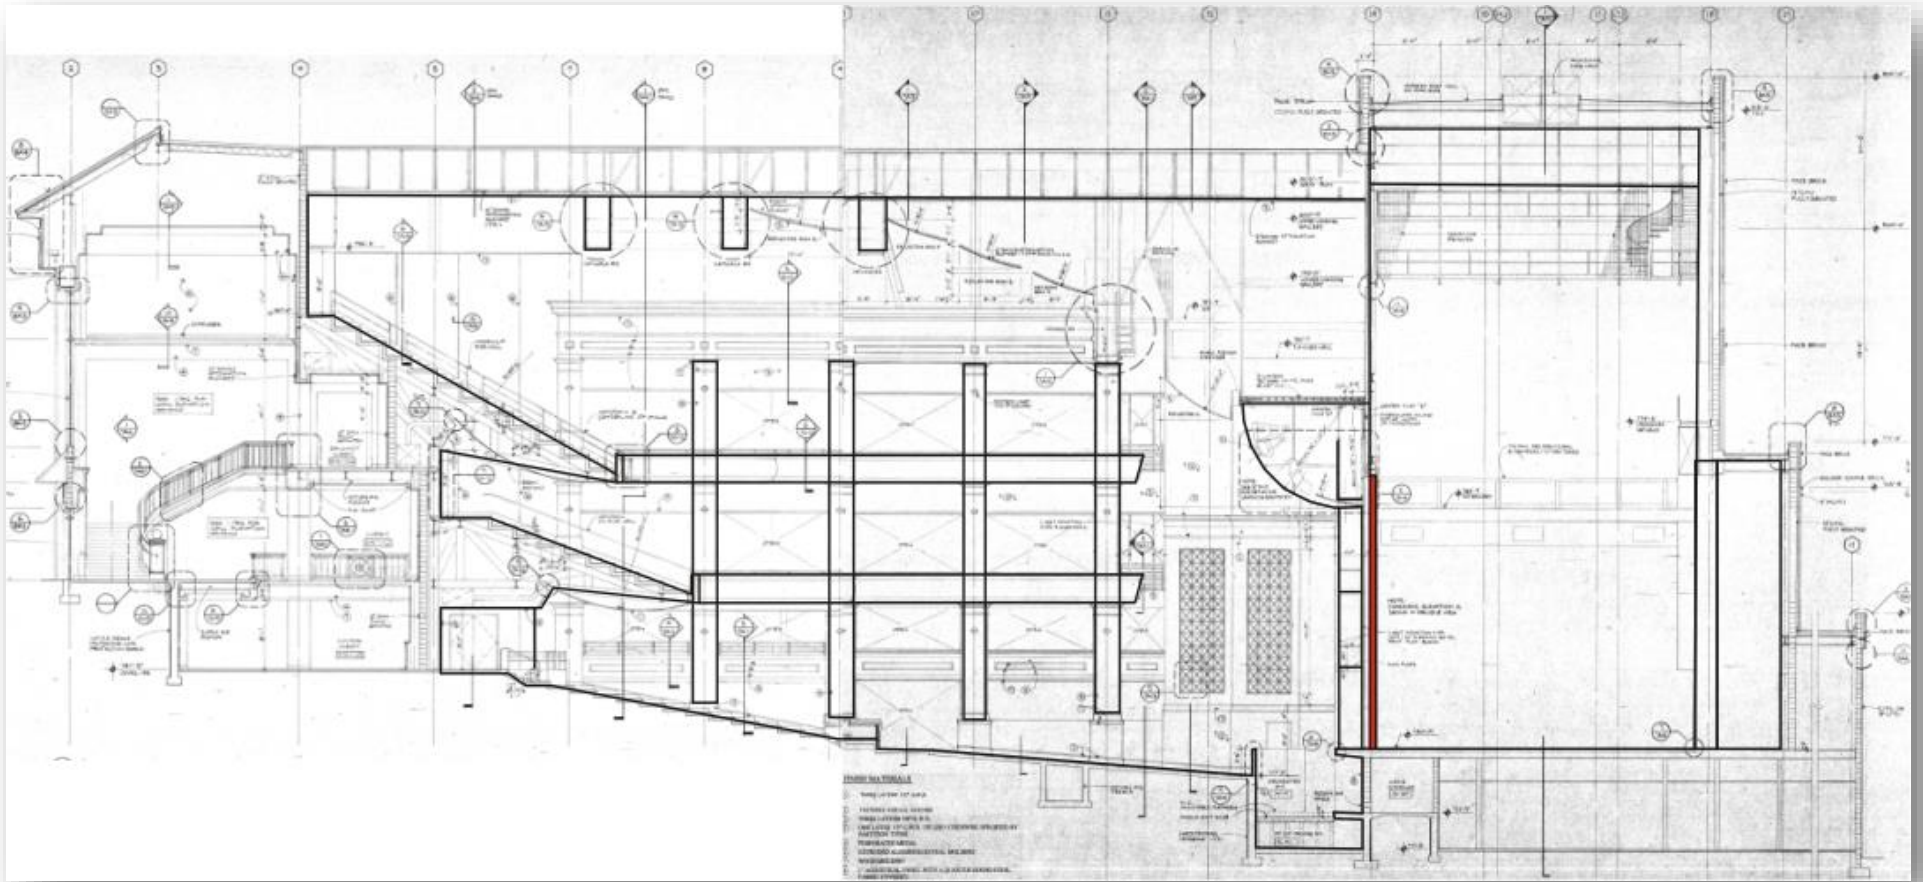


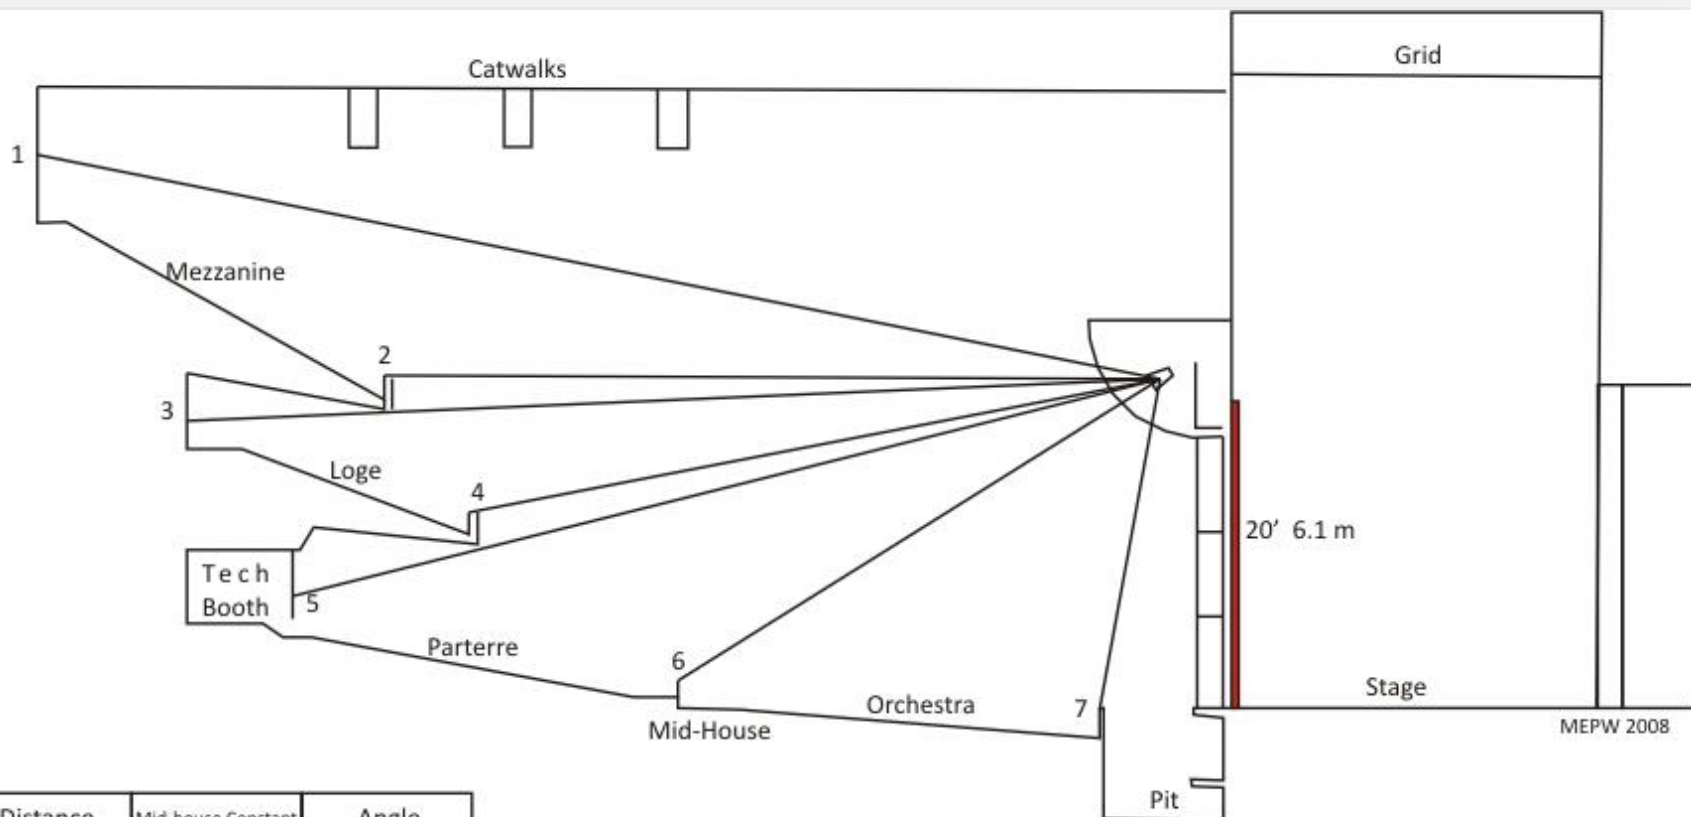

MEPW 2008


Location	Distance	Mid-house Constant	Angle
1	135.81'	2.01	+11.3 D
2	92.01'	1.37	+2 D
3	115.6'	1.71	-2.5 D
4	83.41'	1.24	-10.9 D
5	105.97'	1.57	-14.1 D
6	67.43'	1	-32.1 D
7	39.71'	.59	-79.6 D

Classic Center Theatre  
 Cross-Section with Distances  
 and Inclination/Declination  
 From Center Cluster Array

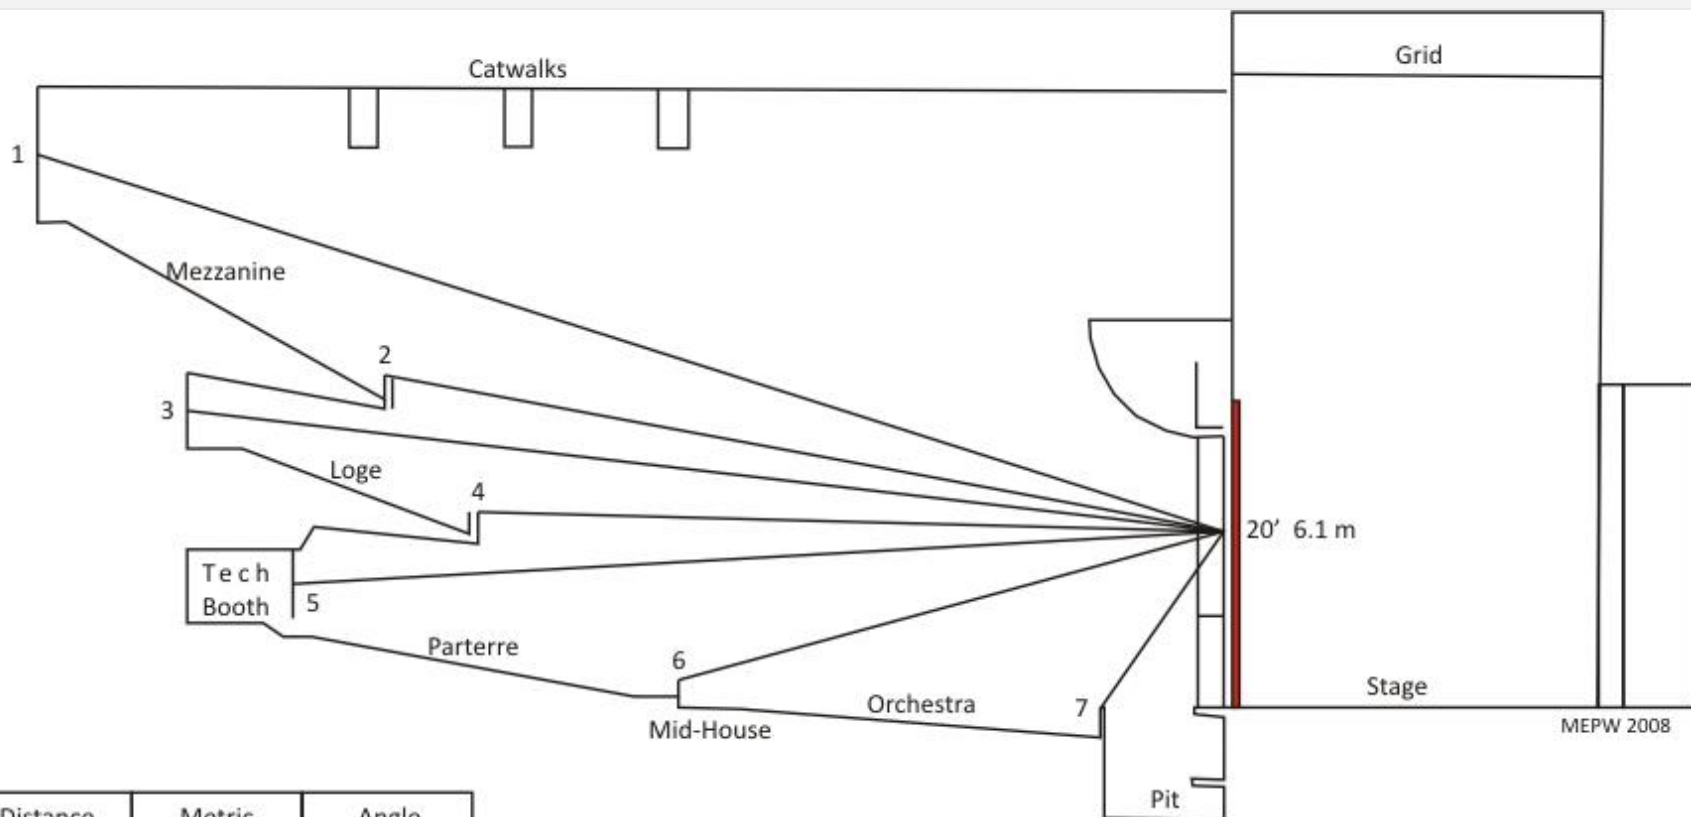

Location	Distance	Metric	Angle
1	145' 9"	44.42 m	+17.2 D
2	99' 7"	30.33 m	+10.5 D
3	122' 8"	37.19 m	+6.5 D
4	88' 2"	26.82 m	-1.5 D
5	110' 9"	33.76 m	-4.2 D
6	66' 7"	20.27 m	-15.3 D
7	24' 10"	7.56 m	-55.6 D

Classic Center Theatre  
 Cross-Section with Distances  
 and Inclination/Declination  
 From Downstage Center at 20' above Deck


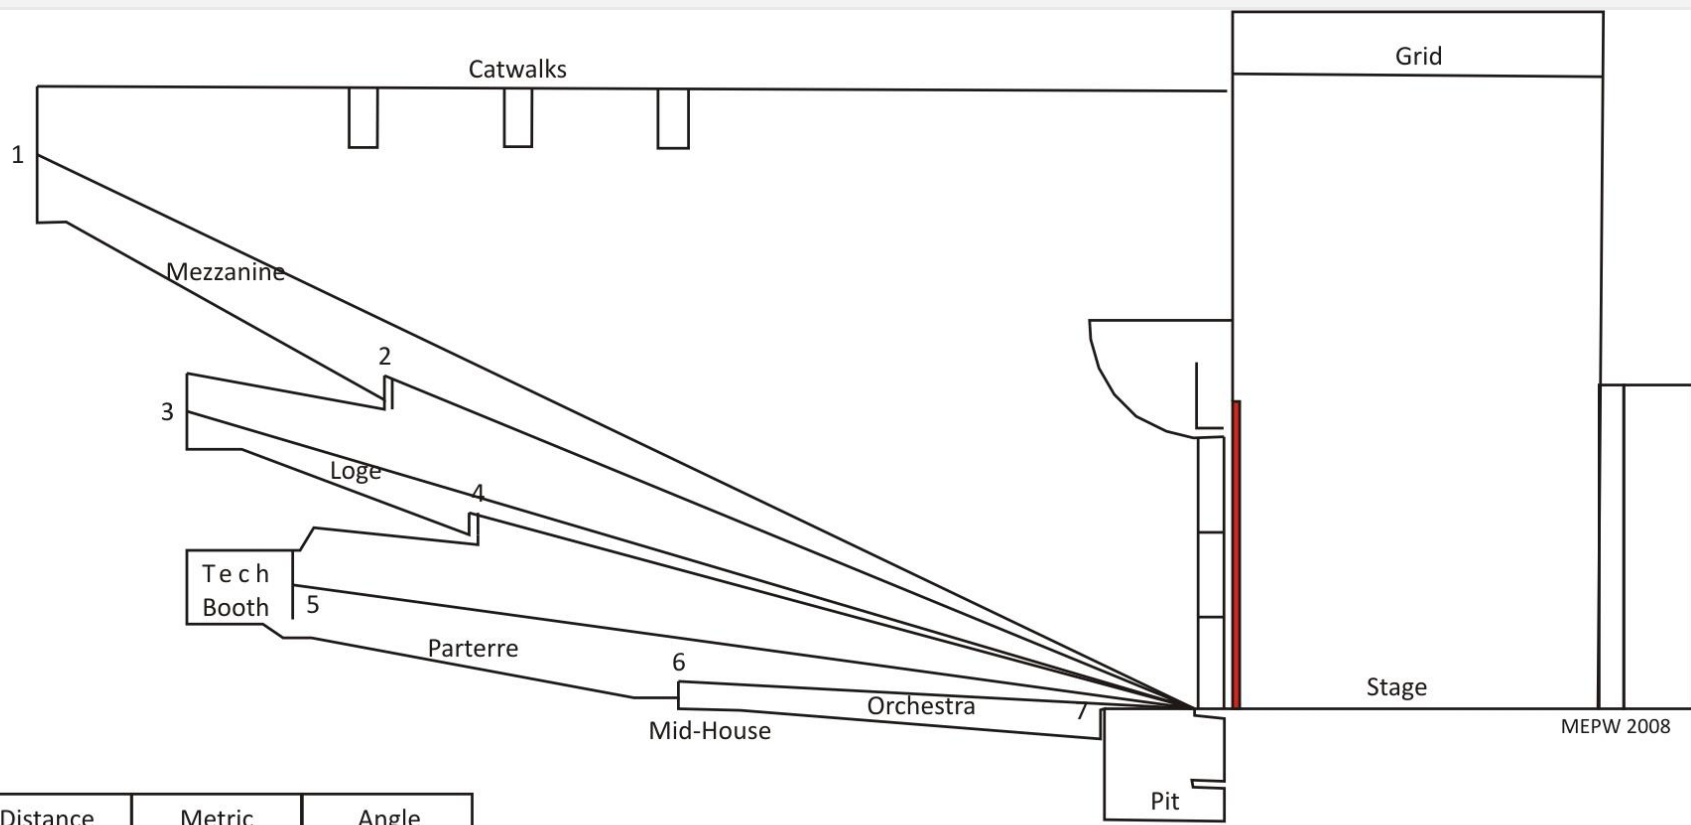


MEPW 2008

Location	Distance	Metric	Angle
1	149' 1"	45.42m	25.59
2	101' 4"	30.86m	22.35
3	123' 1"	37.49m	16.45
4	87'	26.52m	15.12
5	107' 4"	32.69m	7.82
6	60' 2"	18.29m	3.04
7	10' 10"	3.35m	0

## Classic Center Theatre Cross-Section with Distances and Inclination/Declination From Downstage Center at Deck Level




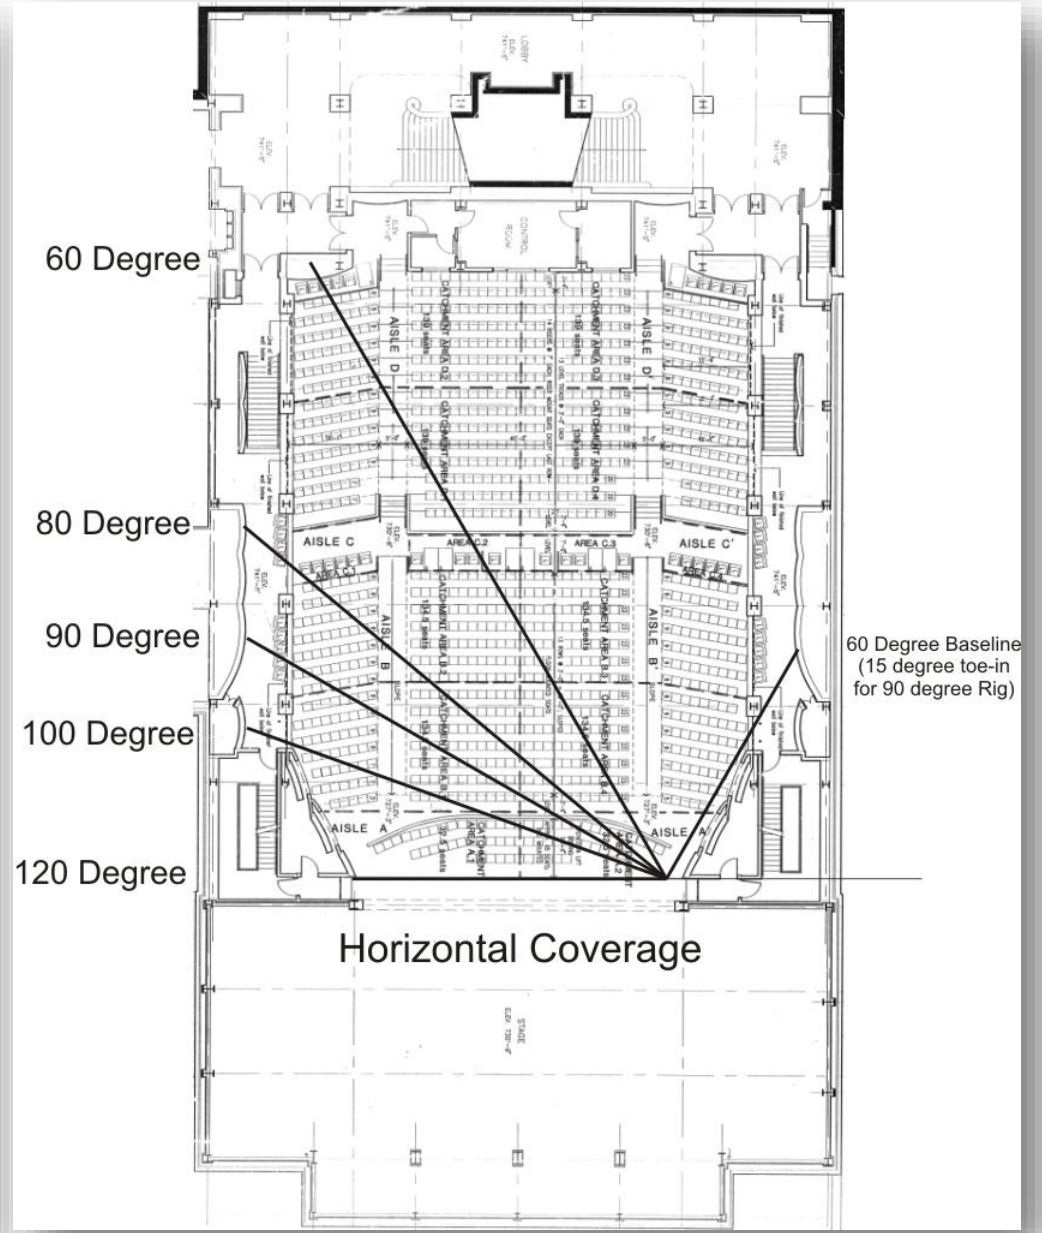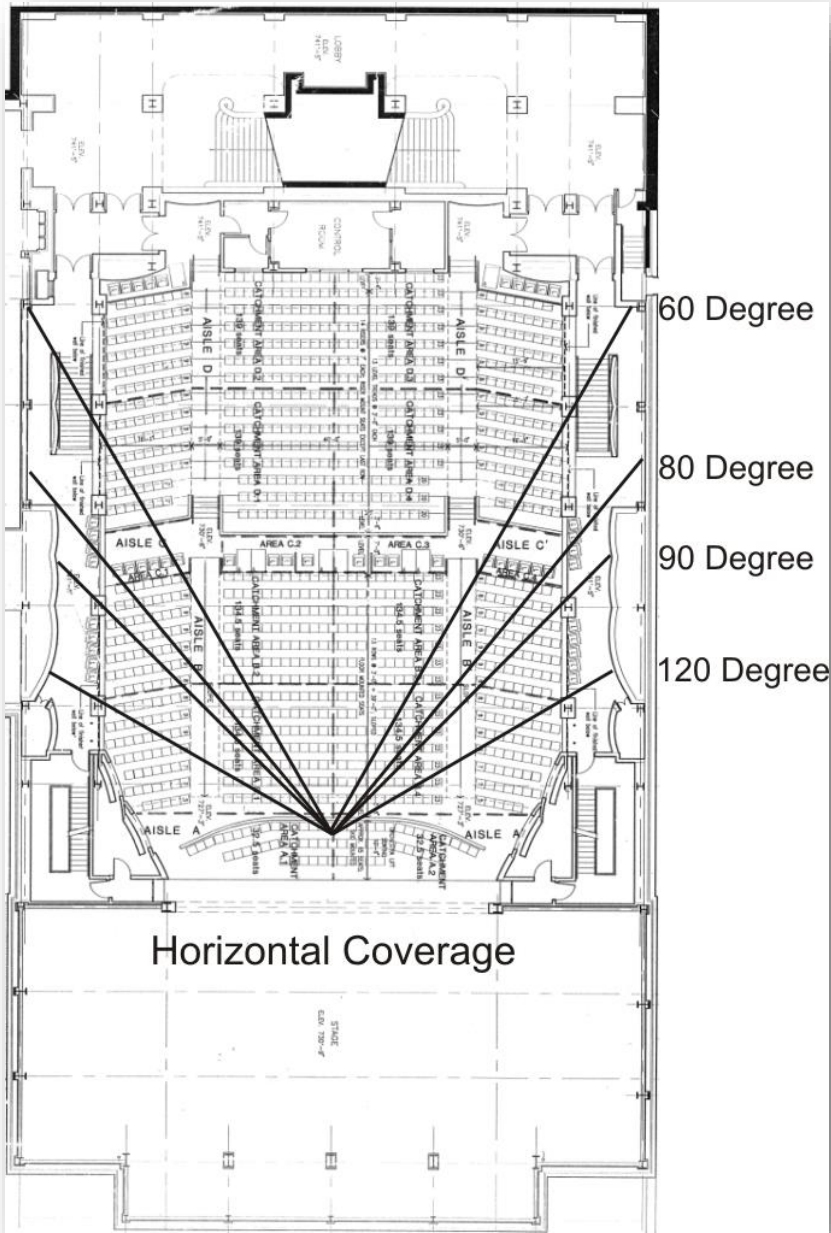



House Left Aisle

House Right Aisle

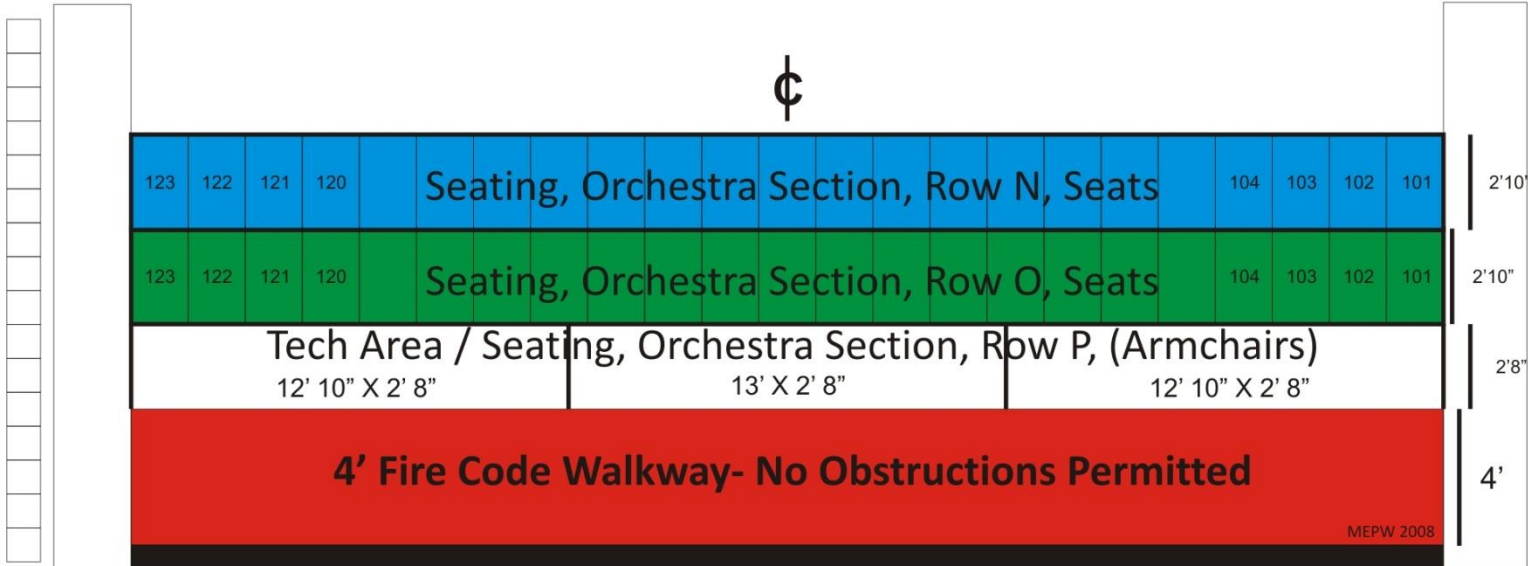

Row N seats **cannot** be removed.



Row P seats **can** be removed.



Fire Code Walkway- No Obstructions Permitted



2' 8" X 8' Tech Table  
Fits over Row O Chairs

### Classic Center Theatre, Mid-House Mix Position Graphic